


- NOTES:
1. All dimensions are in millimetres unless otherwise stated.
 2. Where practicable the surface levels shall be such that they fall away from the highway boundary. Where the internal access falls towards the highway an approved drainage channel system shall be installed on the private side of the highway boundary.

DETAIL OF KERBING AT VEHICULAR ACCESS



SECTION THROUGH VEHICULAR ACCESS

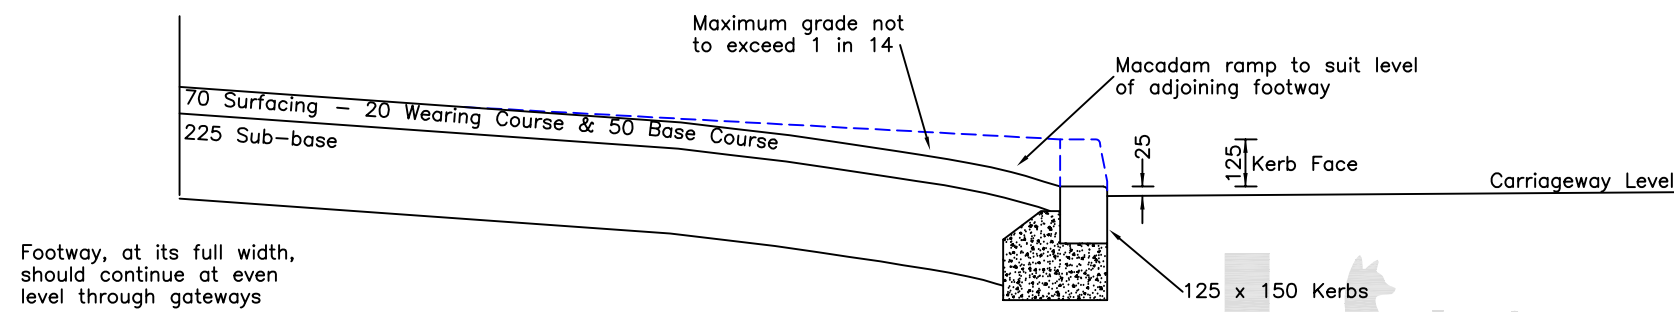

©Crown copyright 2007. All rights reserved. Use of this image is limited to viewing on-line and printing one copy. Leicestershire County Council. 100019271.

DEPARTMENT OF HIGHWAYS
TRANSPORTATION AND
WASTE MANAGEMENT

TITLE:	STANDARD DRAWING	KERBS AND FOOTWAYS
	DOMESTIC VEHICULAR ACCESS	

DRAWING NUMBER	DATE			
SD/11/10	SEPTEMBER 2002			
AUTOCAD REF	SCALE			
K:\GENERAL\109997\STDDRG\	NOT TO SCALE	Rev	Date	Notes on Revision