


NOTES:

1. For Notes see Drg No **SD/3/14**


©Crown copyright 2007. All rights reserved. Use of this Image is limited to viewing online and printing one copy. Leicestershire County Council, 100019271.

REF	SUITABLE USES	POST DETAILS		HEIGHT OF FENCE	NUMBER OF ARRIS RAILS	SPACING BETWEEN RAILS	VALUE OF D
		LENGTH	SECTION				
WPC 105 WPW 105	Housing, Parks (inner fence)	1600	#	1050	2	630 550	600
		1650	100 x 100				
WPC 120 WPW 120	General	1750	#	1200	2	780 700	600
		1800	100 x 125				
WPC 150 WPW 150	General	2200	#	1500	3	540 500	750
		2250	100 x 125				
WPC 165 WPW 165	Housing	2350	#	1650	3	615 575	750
		2400	100 x 125				
WPC 180A WPW 180A	Housing	2500	#	1800	3	690 650	750
		2550	100 x 125				
WPC 180B WPW 180B	Parks, Railways, Commercial and Public Buildings	2500	#	1800	3	690 650	750
		2550	100 x 150				

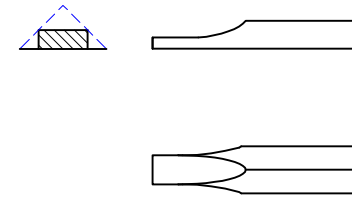

SHAPING OF ARRIS RAILS FOR MORTICE

Section 140 x 115 at the base tapering to 100 x 115 at the top
See Table 2 of BS 1722 Part 5

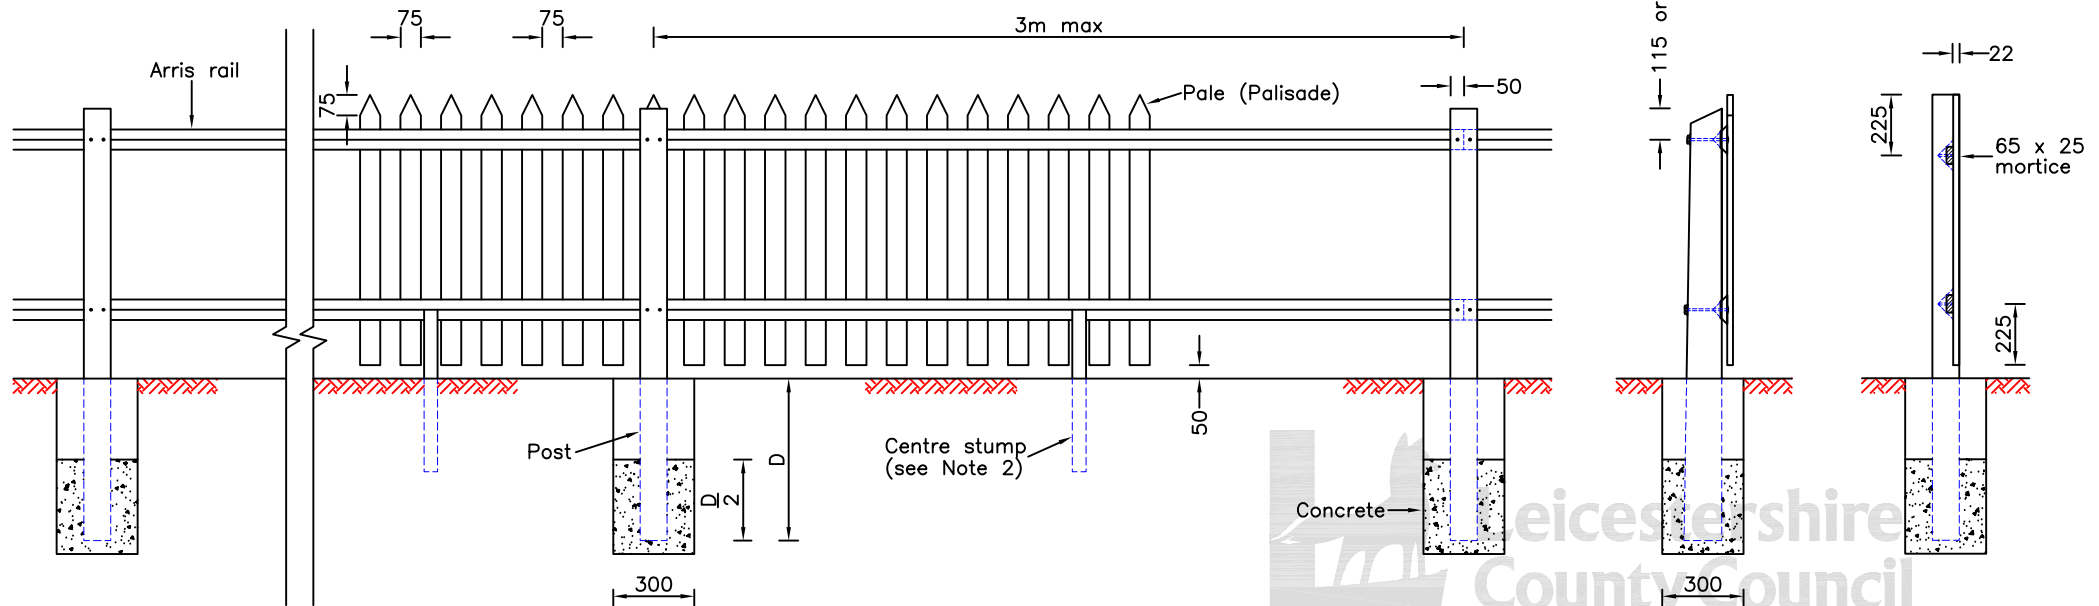

TYPICAL CONSTRUCTION DETAILS (TYPE ILLUSTRATED REF WPC 105 – CONCRETE POSTS)

ELEVATION OF CONCRETE POST
REF WPC 105

ELEVATION OF WOODEN POST
REF WPW 105