



NOTES:

1. All dimensions are in millimetres unless otherwise stated.
2. Where the pipe enters the ditch at an angle, the ditch lining must be at the same angle.
3. Maximum internal diameter of pipe, D is 300mm.
4. Width of bottom of ditch dependent on maximum size of pipe outflowing to ditch – see Drg No [SD/5/27].
5. Edge of excavation to be used as formwork.
6. BC = Outside diameter.

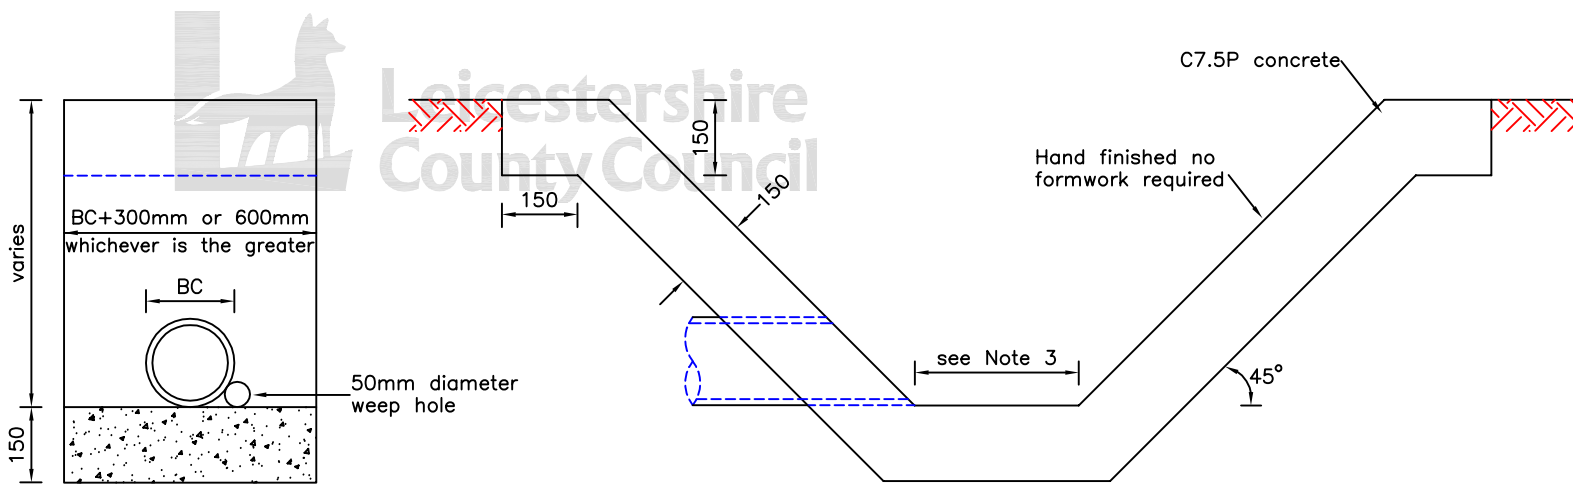

SECTION A-A

CROSS SECTION

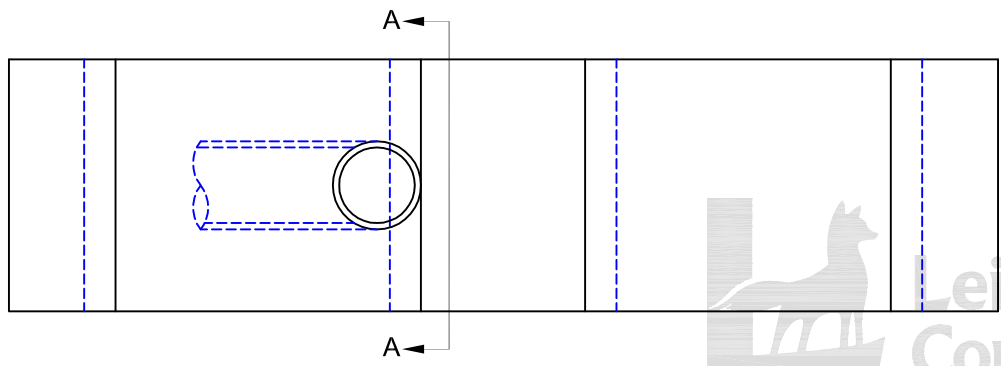

PLAN

©Crown copyright 2007. All rights reserved. Use of this image is limited to viewing on-line and printing one copy. Leicestershire County Council. 100619271.

DRAWING NUMBER	DATE			
SD/5/31	SEPTEMBER 2002			
AUTOCAD REF	SCALE			
K:\GENERAL\ID9997\STDDRG\SD531	NOT TO SCALE	Rev	Date	Notes on Revision