



NOTES:


1. All dimensions are in millimetres unless otherwise stated.
2. Multi cable runs to be installed in common trench "HORIZONTAL" and "NOT TOUCHING."
3. Cable draw ropes to be provided in all ducts.

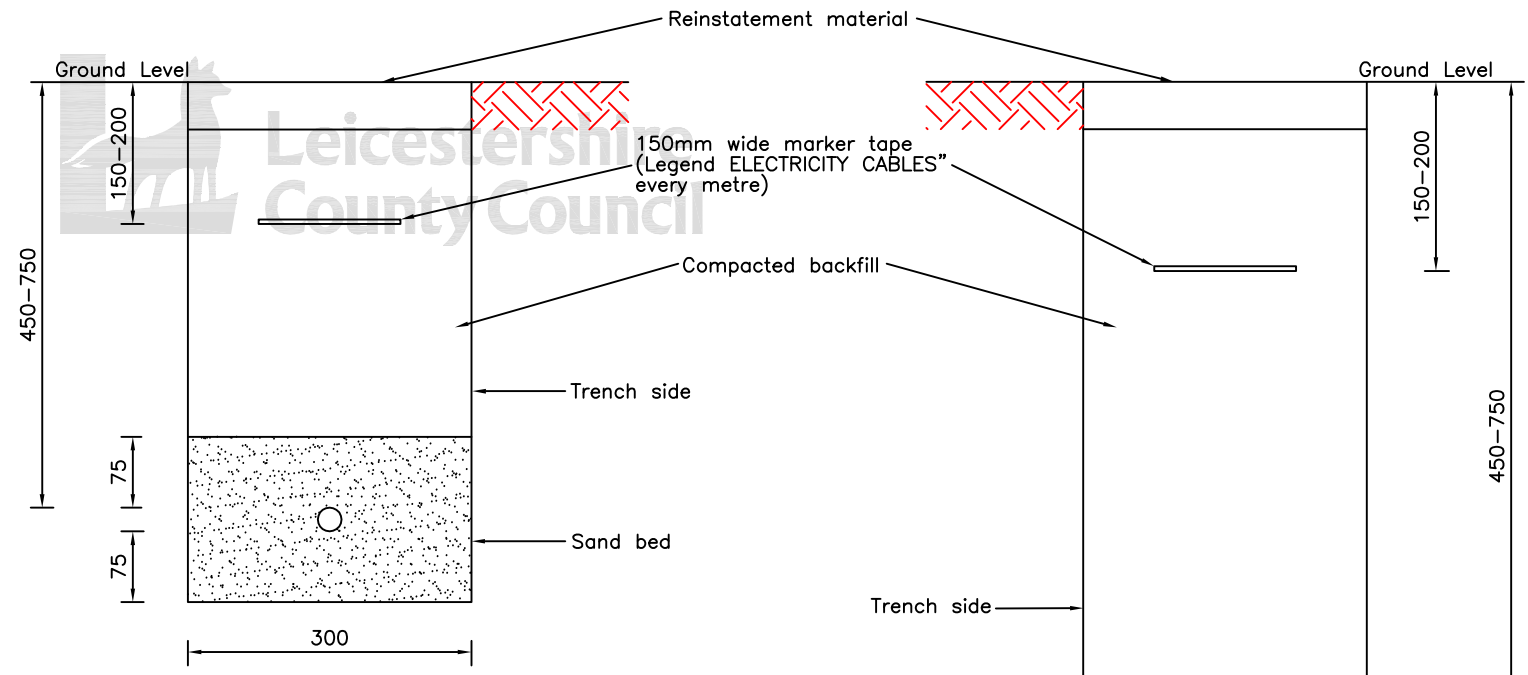

CABLE IN TRENCH

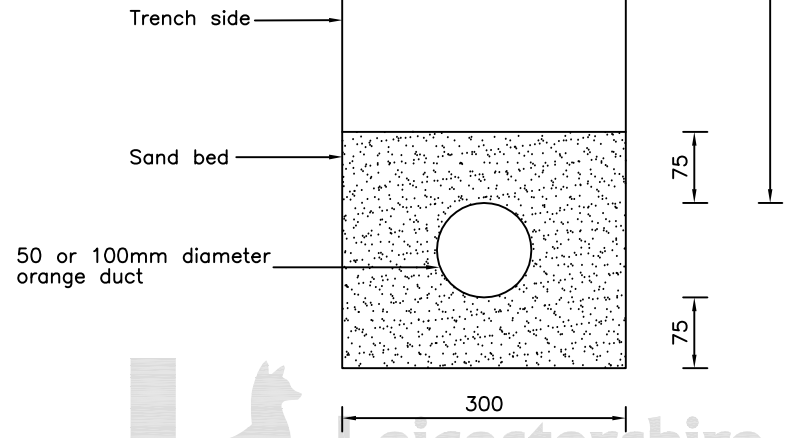

CABLE IN DUCT

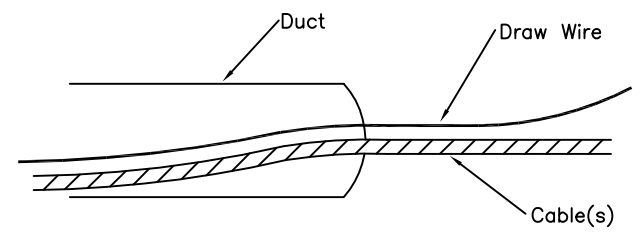

DETAIL OF SEALED DUCT END



Leicestershire County Council

©Crown copyright 2007. All rights reserved. Use of this image is limited to viewing on-line and printing one copy. Leicestershire County Council. 100619271.

| | | | | |
|--------------------------------|--------------|-----|------|-------------------|
| DRAWING NUMBER | DATE | | | |
| SD/5/42 | APRIL 2007 | | | |
| AUTOCAD REF | SCALE | | | |
| K:\GENERAL\ID9997\STDDRG\SD542 | NOT TO SCALE | Rev | Date | Notes on Revision |