


NOTES:
For Notes see Drg No **SD/7/1A**

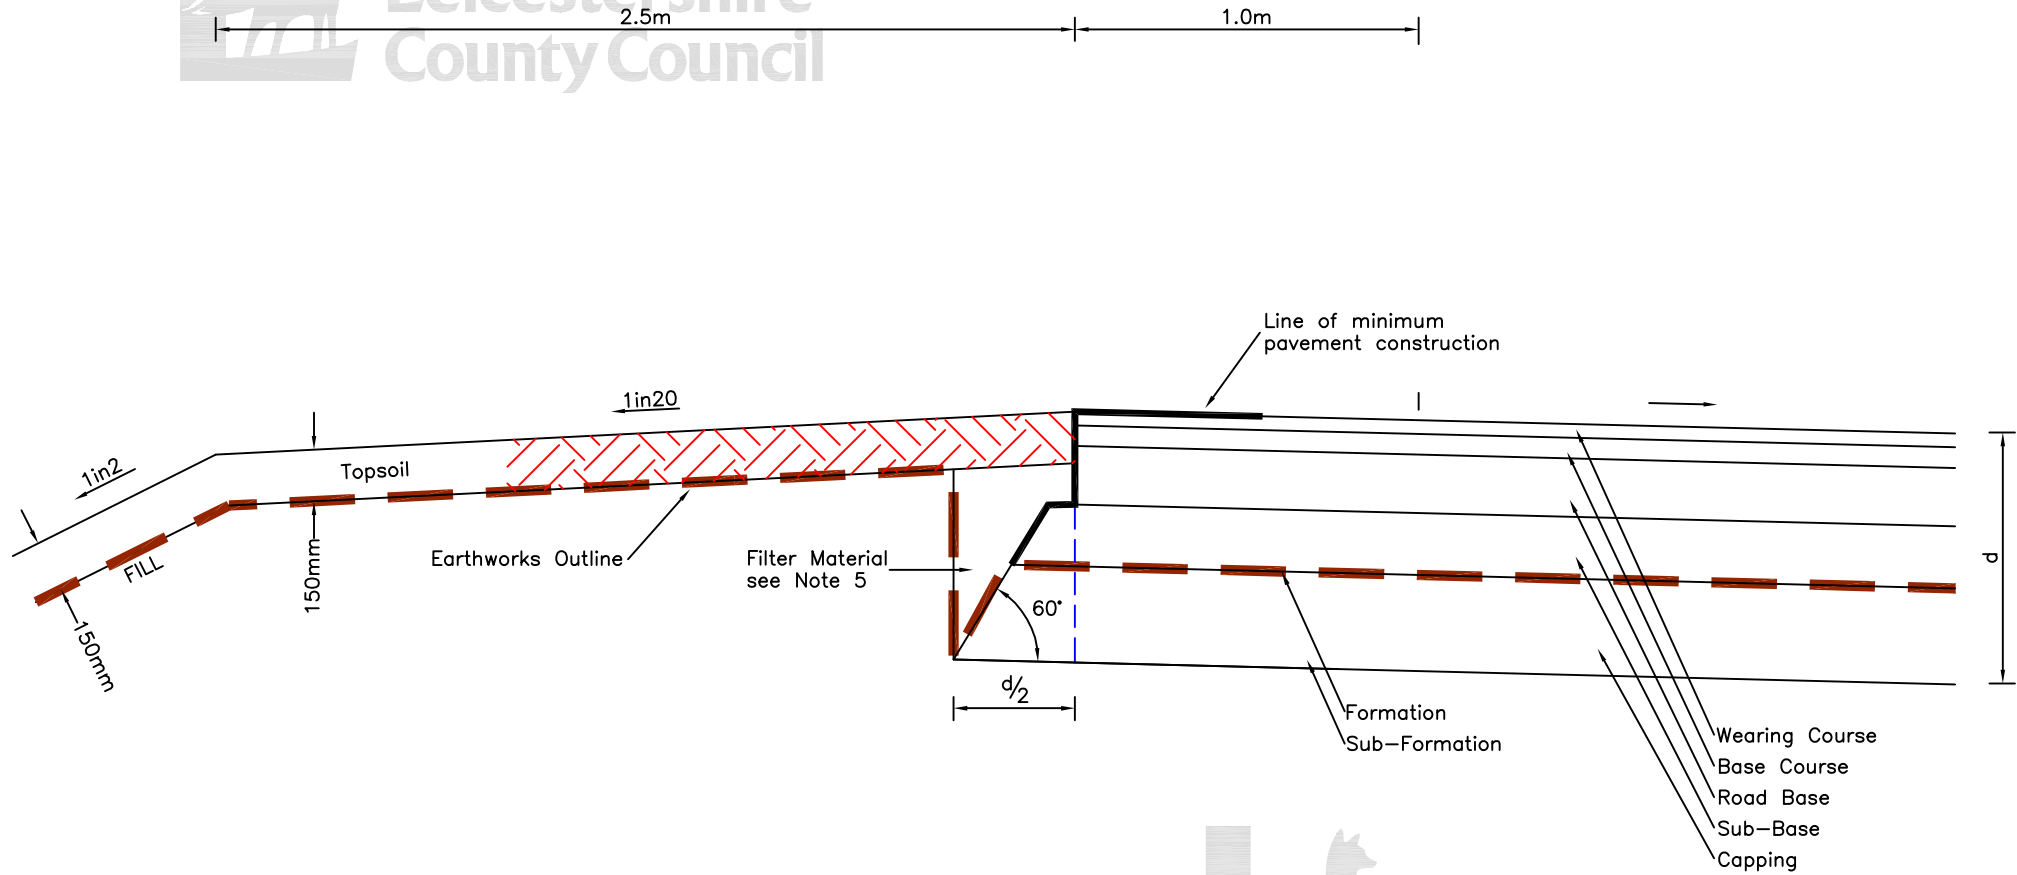

©Crown copyright 2007. All rights reserved. Use of this image is limited to viewing on-line and printing one copy. Leicestershire County Council. 100619271.

DEPARTMENT OF HIGHWAYS
TRANSPORTATION AND
WASTE MANAGEMENT

TITLE:
STANDARD DRAWING
EDGE DETAILS
METRE STRIP WITHOUT DRAIN

DRAWING NUMBER	DATE			
SD/7/11	MAY 2004			
AUTOCAD REF	SCALE			
K:\GENERAL\ID9997STDDRG\SD711	NOT TO SCALE	Rev	Date	Notes on Revision