



NOTES:
For Notes see Drg No **SD/7/1A**

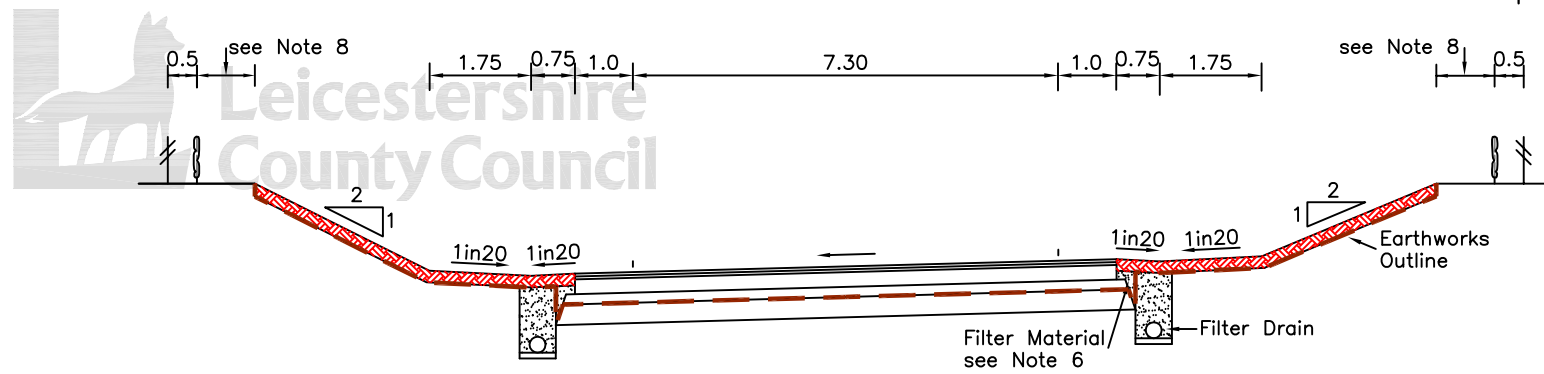

METRE STRIP – SUPERELEVATED IN CUT

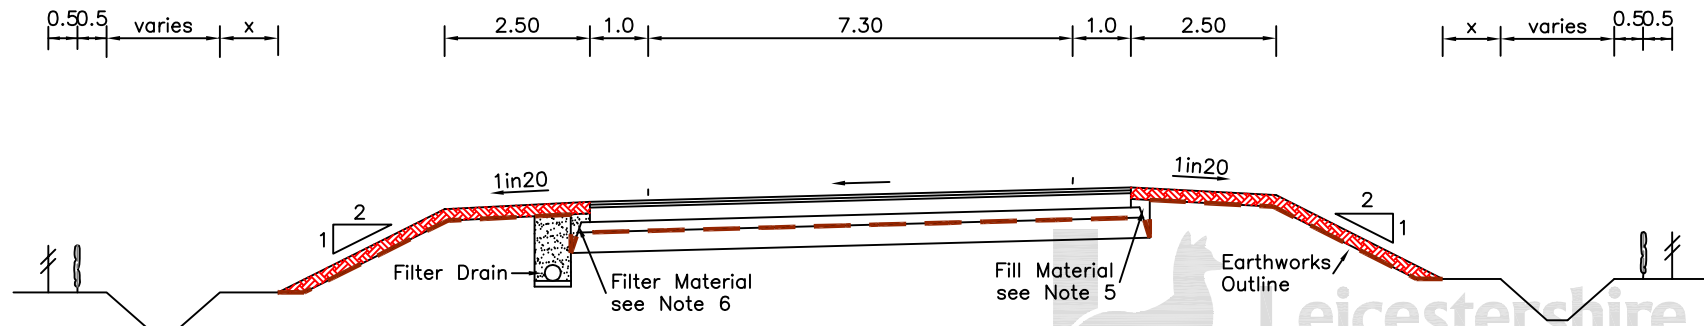

METRE STRIP – SUPERELEVATED IN FILL

©Crown copyright 2007. All rights reserved. Use of this image is limited to viewing on-line and printing one copy. Leicestershire County Council. 100019271.

DRAWING NUMBER	DATE			
SD/7/3	MAY 2004			
AUTOCAD REF	SCALE			
K:\GENERAL\ID9997\STDDRG\SD73	NOT TO SCALE	Rev	Date	Notes on Revision