


NOTES:
1. For Notes see Drg No SD/3/10

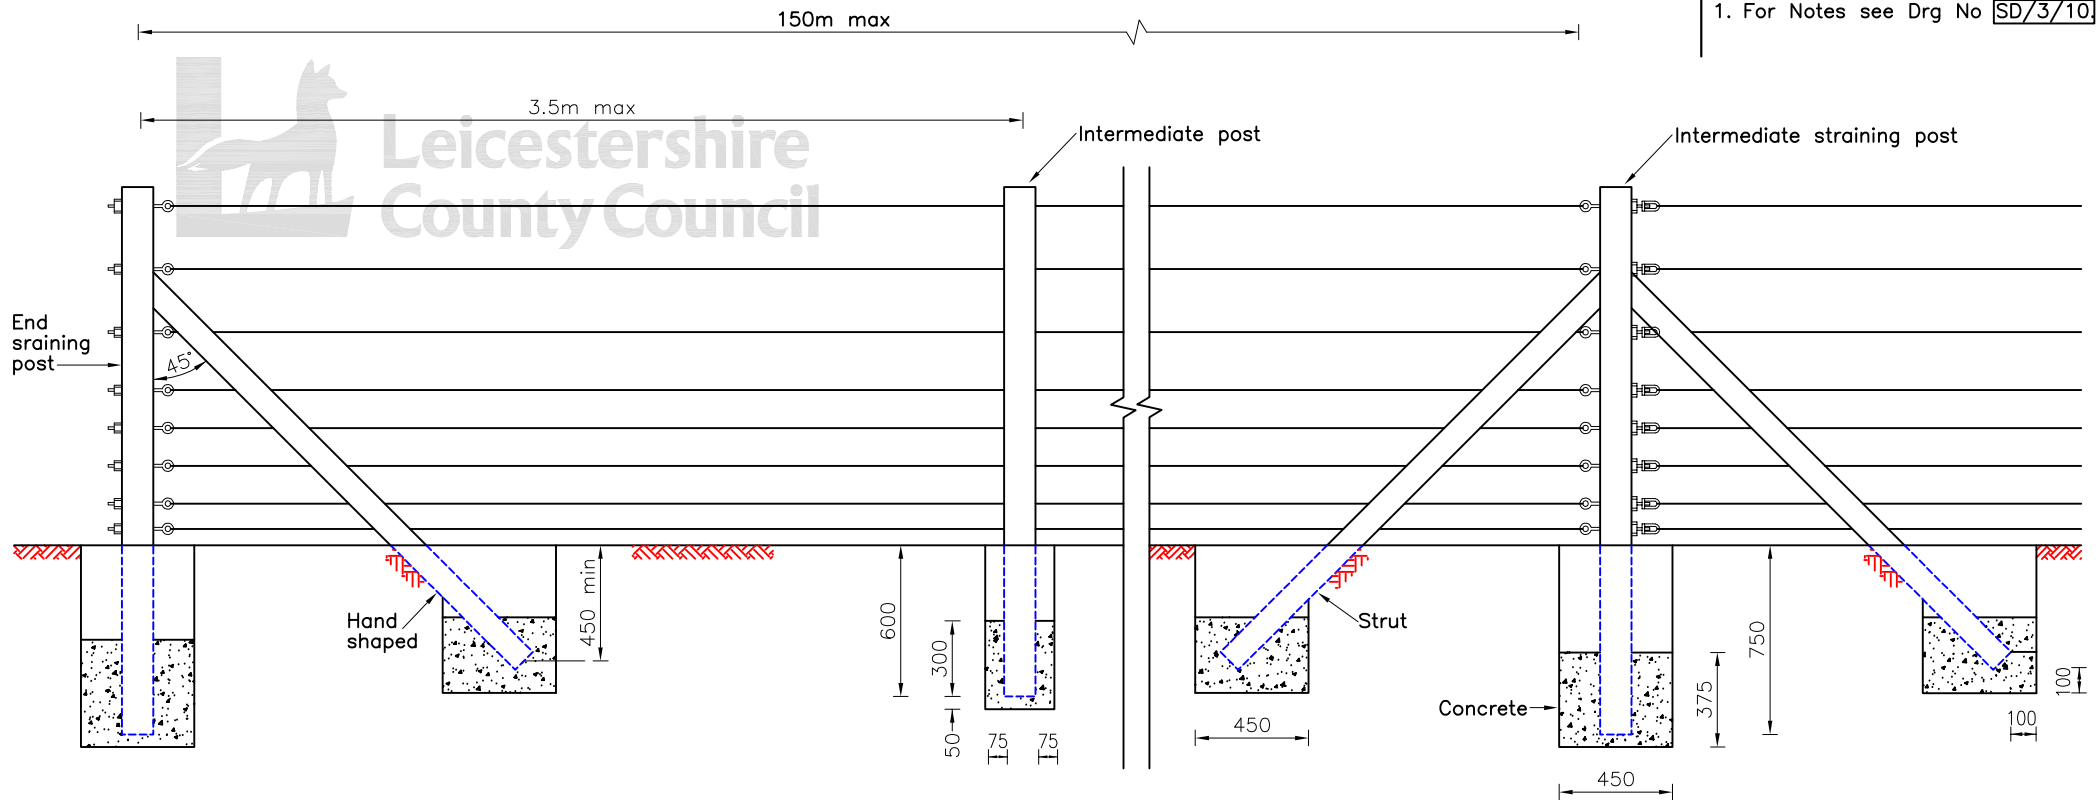

TYPICAL CONSTRUCTION DETAILS (TYPE ILLUSTRATED REF SC 135B – CONCRETE POSTS)

| REF | INTERMEDIATE POSTS | | STRAINING POSTS | | STRUTS | | HEIGHT OF TOP OF WIRE | NUMBER OF HORIZONTAL WIRES | SPACING OF HORIZONTAL WIRES FROM TOP WIRE |
|---------|--------------------|-----------|-----------------|-----------|--------|-----------|-----------------------|----------------------------|---|
| | LENGTH | BASE | LENGTH | BASE | LENGTH | BASE | | | |
| SC 105 | 1720 | 100 x 100 | 1870 | 125 x 125 | 1830 | 100 x 75 | 1050 | 5 | 250,250,230,150 |
| SW 105 | 1720 | 75 x 75 | 1870* | 125 x 125 | 1870* | 75 x 75 | | | |
| SC 120 | 1870 | 125 x 125 | 2020 | 125 x 125 | 1980 | 100 x 75 | 1200 | 6 | 250,250,230,150,150 |
| SW 120 | 1870 | 100 x 100 | 2020* | 125 x 125 | 2020* | 100 x 100 | | | |
| SC 135B | 2020 | 125 x 125 | 2170 | 125 x 125 | 2130 | 100 x 75 | 1350 | 8 | 250,250,230,150,150,150,100 |
| SW 135B | 2020 | 100 x 100 | 2170* | 125 x 125 | 2170* | 100 x 100 | | | |

* See Note 10 on Drg No SD/3/10

©Crown copyright 2007. All rights reserved. Use of this image is limited to viewing on-line and printing one copy. Leicestershire County Council. 100019271.